


BRIDGE LONG SECTION
1:100 INDICATING MECHANICAL EQUIPMENT

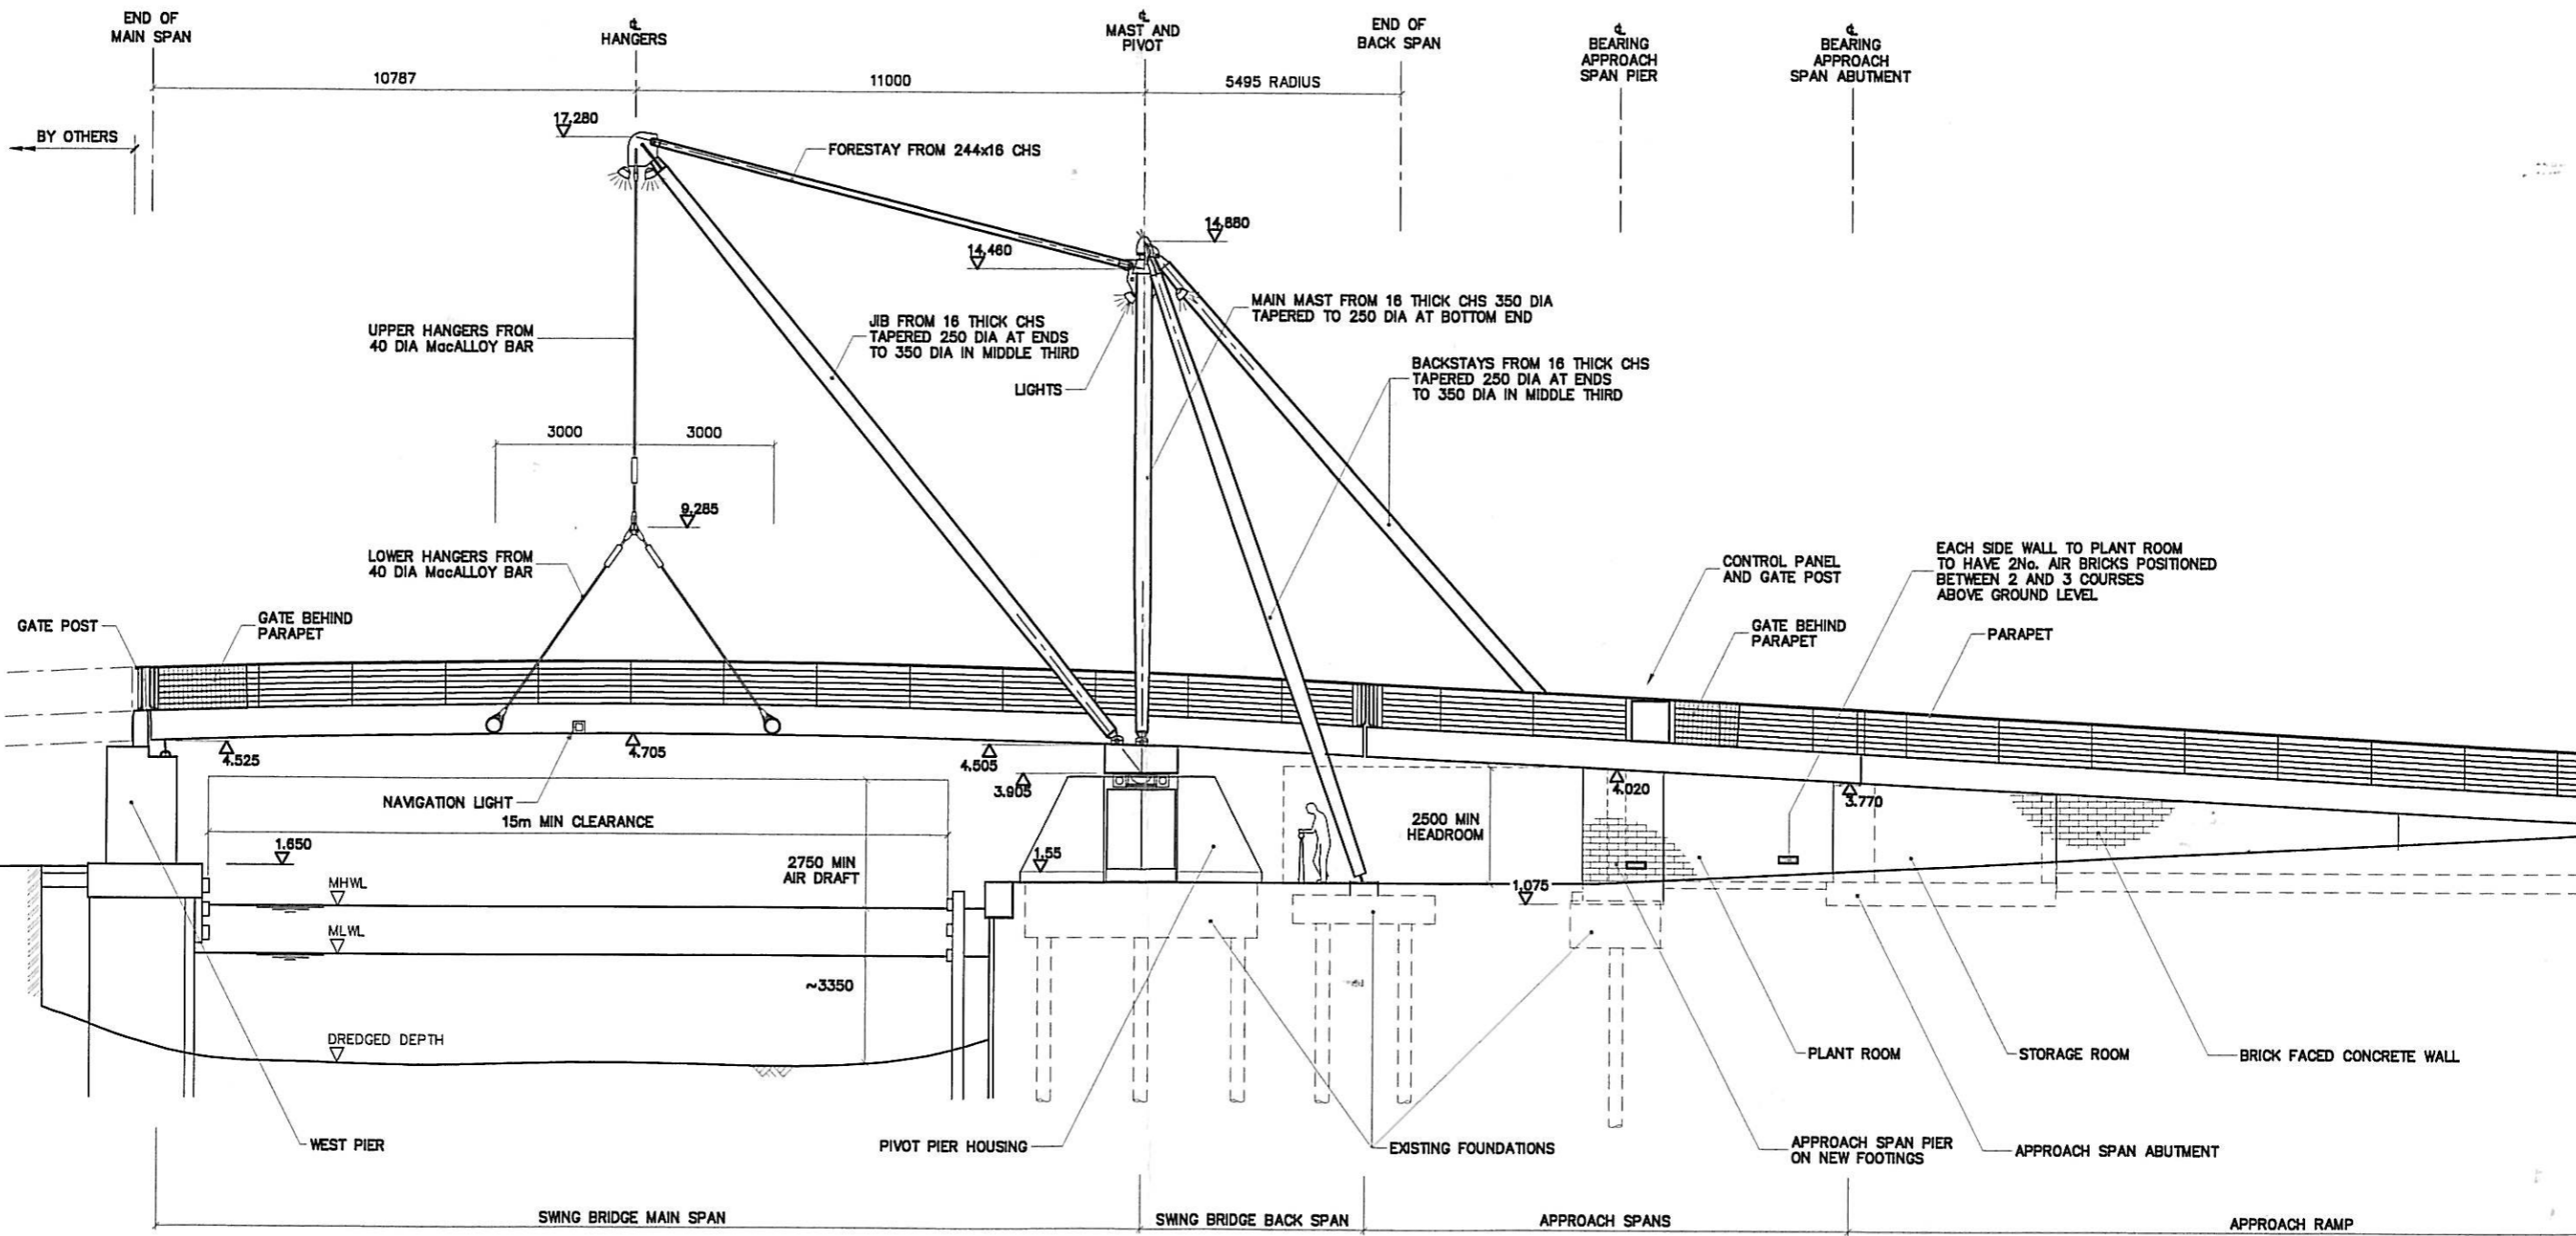

BRIDGE ELEVATION
1:100