



Detail of safety chain and fixings

Chain to be secured 50mm under the waling board, using a coach screw into the barge board.

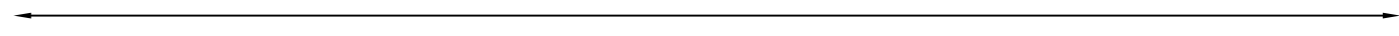

4 metres between safety chain brackets.
Safety chain to be 6 x 42mm galvanised G30 chain or similar .

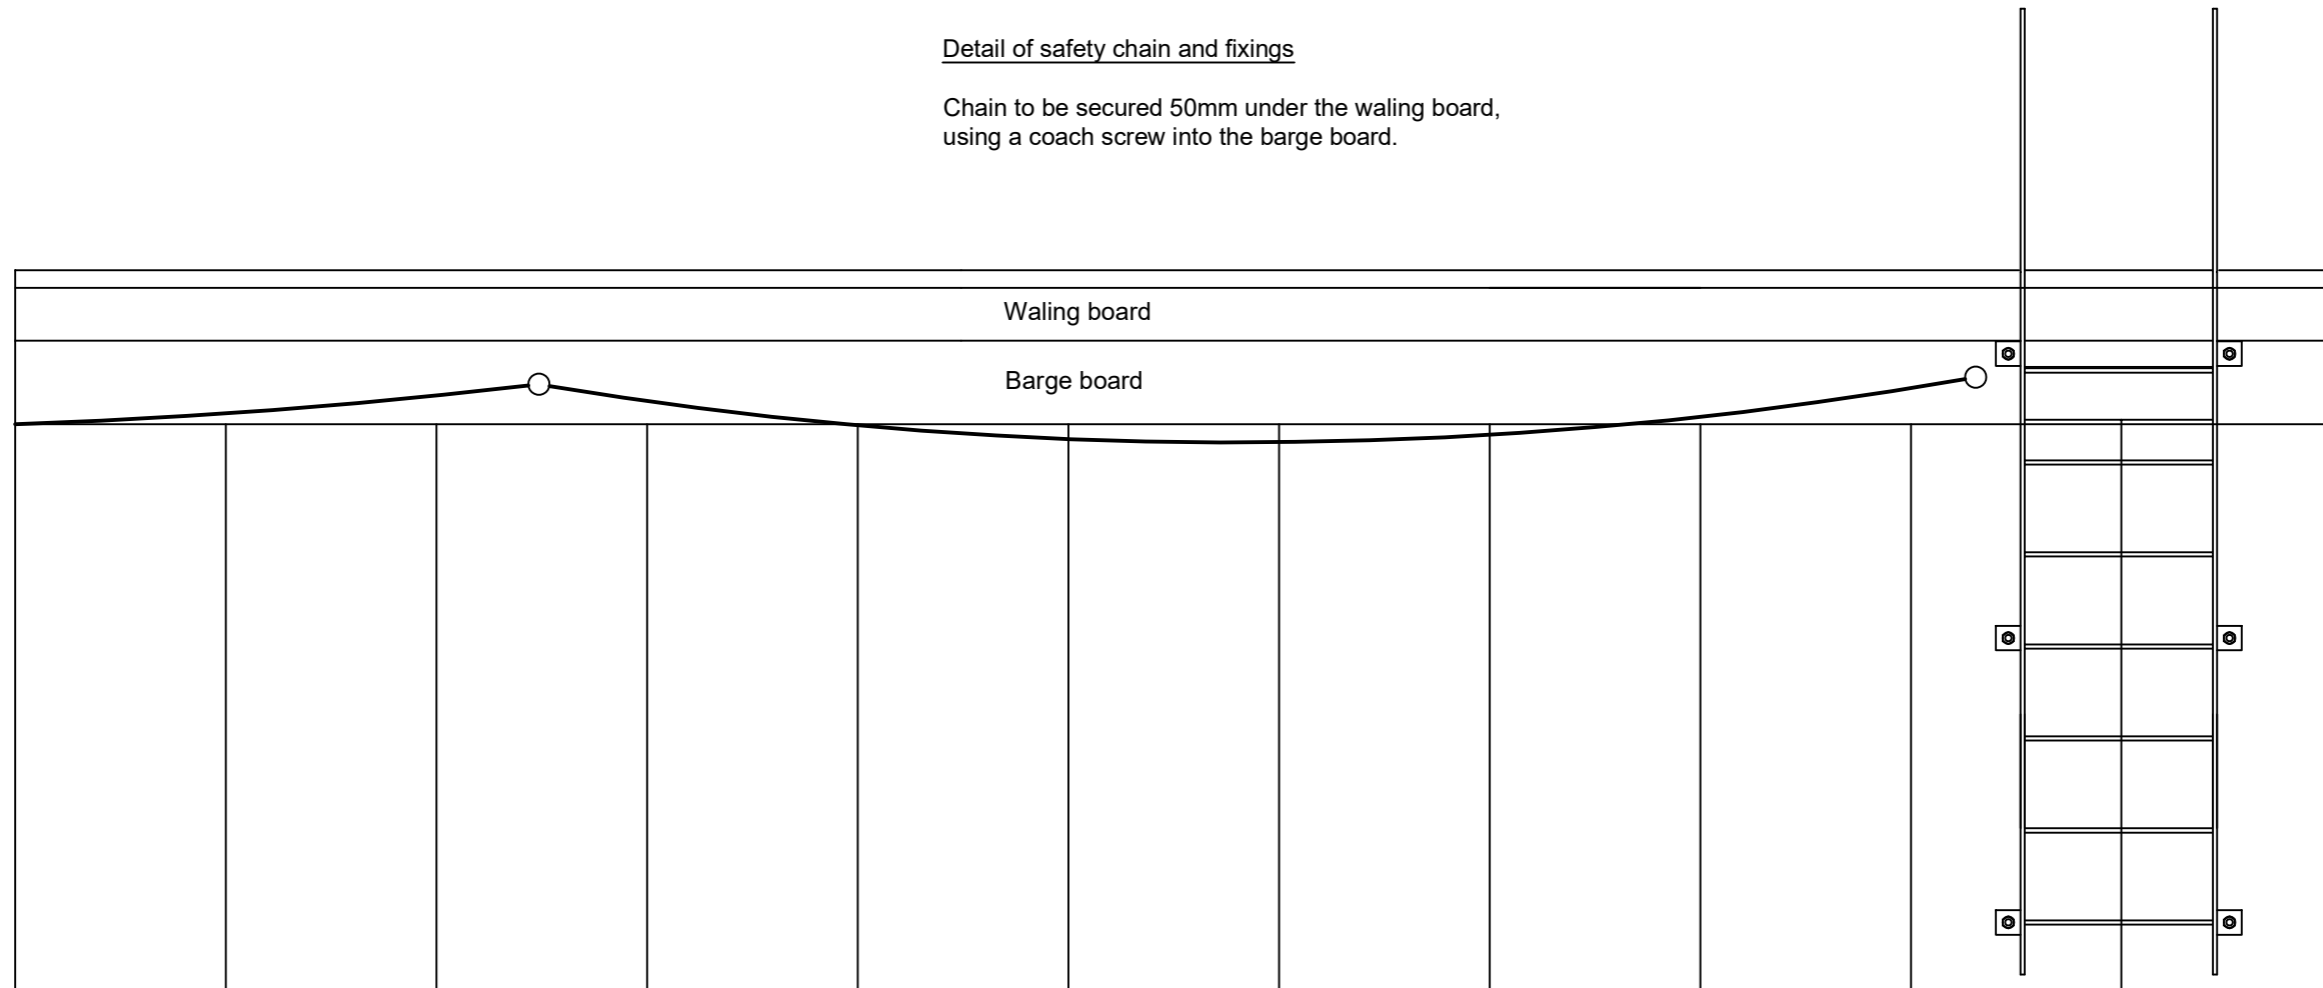

Yare House, 62-64 Thorpe Road
Norwich, Norfolk, NR1 1RY
Tel +44 (0)1603 610734
Fax +44 (0)1603 765710
Email broads@broads-authority.gov.uk
Web www.broads-authority.gov.uk

Project Title

Hoveton
Riverside Park

Drawing Title

Typical Chain Detail

Drawing no.

BA/HRP/2024/AS/007

Date

April 2024

Scale- NTS

Prepared by

AS